

**DESCRIERE SCHEMA HIDRAULICA PC WW HEATSPOT**  
 PDC APA-APA CU PREPARARE APA CALDA MENAJEARA SI  
 CIRCUIT DIRECT DE INCALZIRE

**LEGENDA**


- WP - pompa de caldura
- TP - pompa submersibila
- BO - boiler
- OV - aerisitor automat
- FB - filtru de impuritati
- FS - senzor de debit
- GK - robinet de Izolare
- EXP WP - vas de expansiune pompa de caldura
- EXP TWW - vas de expansiune boiler
- HK1 - circuit incalzire HC 1
- KW - apa rece menajera
- WW - apa calda menajera

**LEGENDA CONEXIUNI**

- B9 - senzor exterior de temperatura ( QAC34/101 )
- B3 - senzor apa calda ( QAZ36.522/109 )
- RU1 - termostat de camera 1 ( QAA55.110/X01 opt, QAA75.611/X01 )
- Q8 - control pompa submersibila
- E15 - senzor debit contact
- K6 - Incalzitor boiler auxlliar - optional

- Schema is ment only to support project planing and might not include all necessary components for particular project  
 - toate drepturile rezervate HEATSPOT

**TOATE DREPTURILE REZERVATE HEATSPOT**

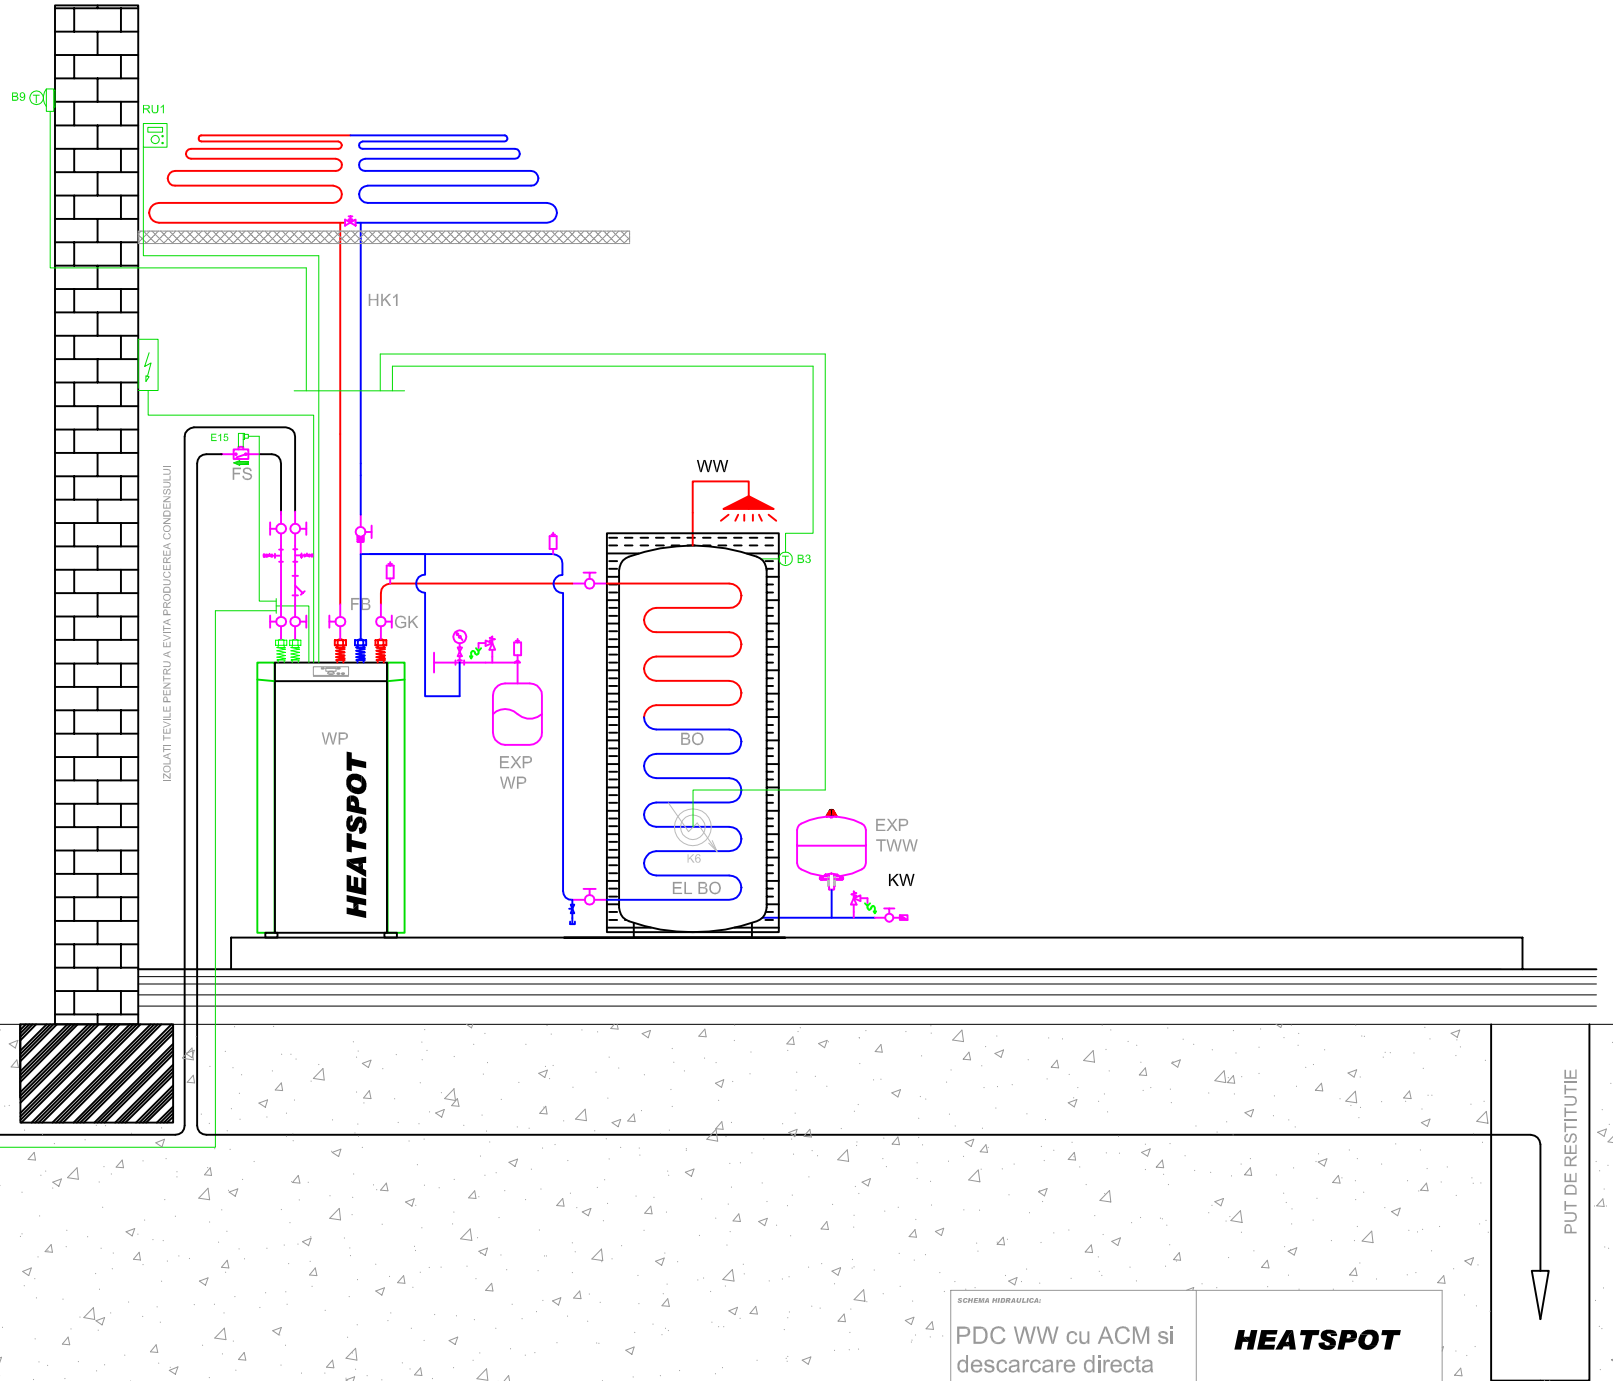

SCHEMA HIDRAULICA:

PDC WW cu ACM si  
 descarcare directa

**HEATSPOT**